


**(A) TYP. TRENCH CROSS-SECTION**  
SCALE: 1"=1'-0"

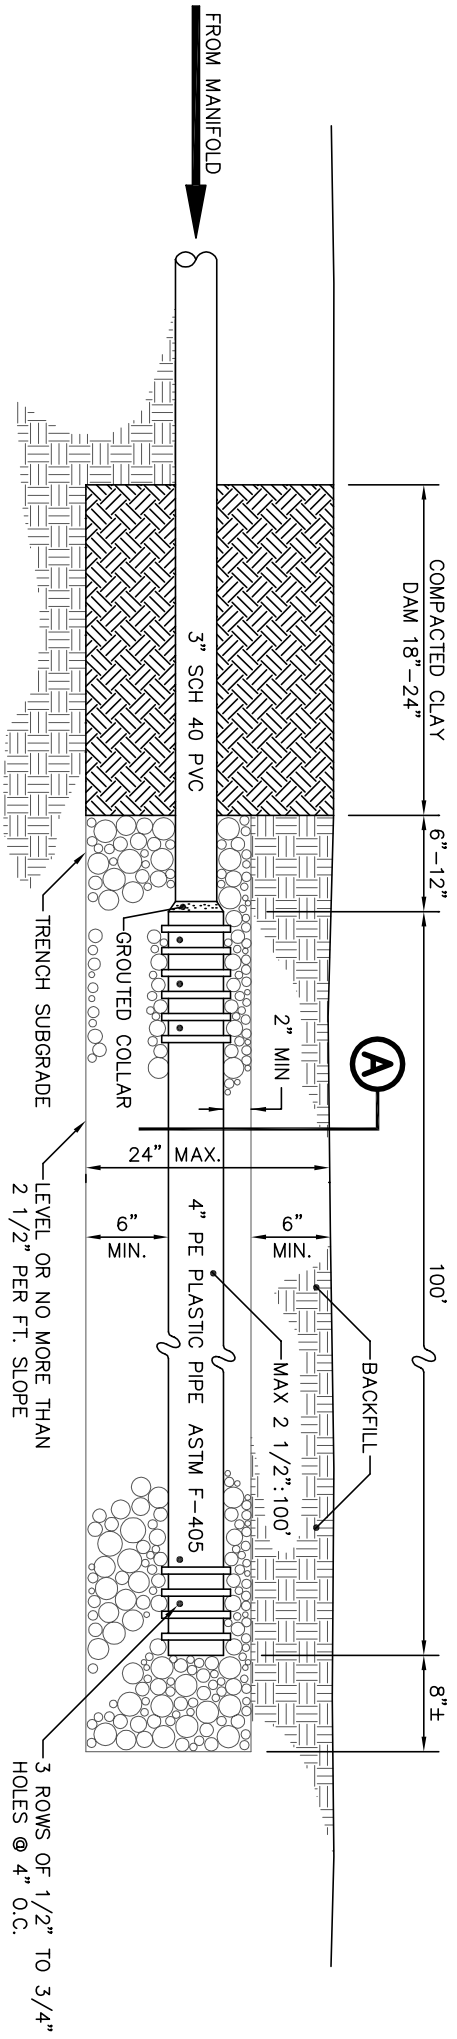

**812.06 - NITRIFICATION TRENCH**

SCALE: 1"=1'-0"