


(A) TYP. TRENCH CROSS-SECTION

SCALE: 1"=1'-0"

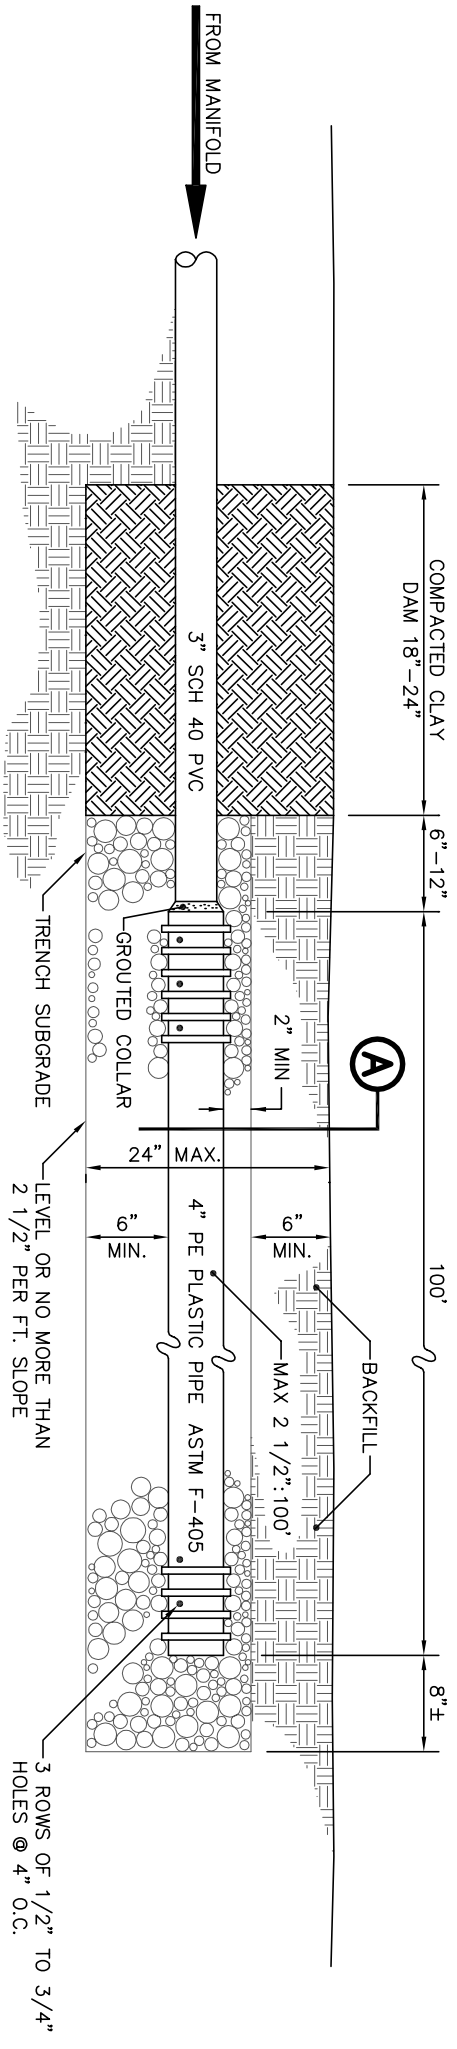

812.06 - NITRIFICATION TRENCH

SCALE: 1"=1'-0"